



ROOF FRAMING PLAN

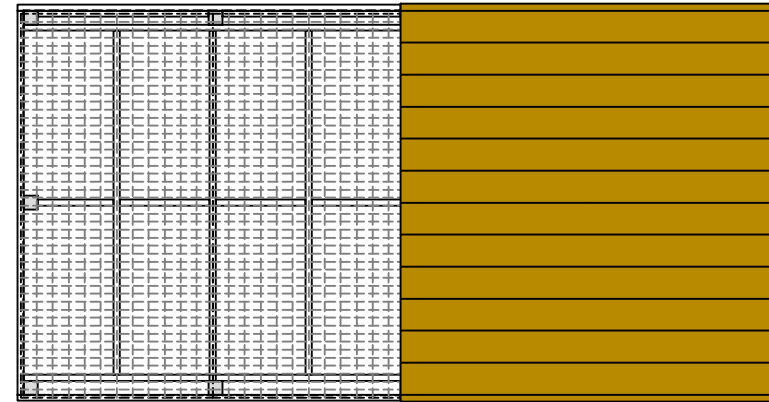

PLAN VIEW

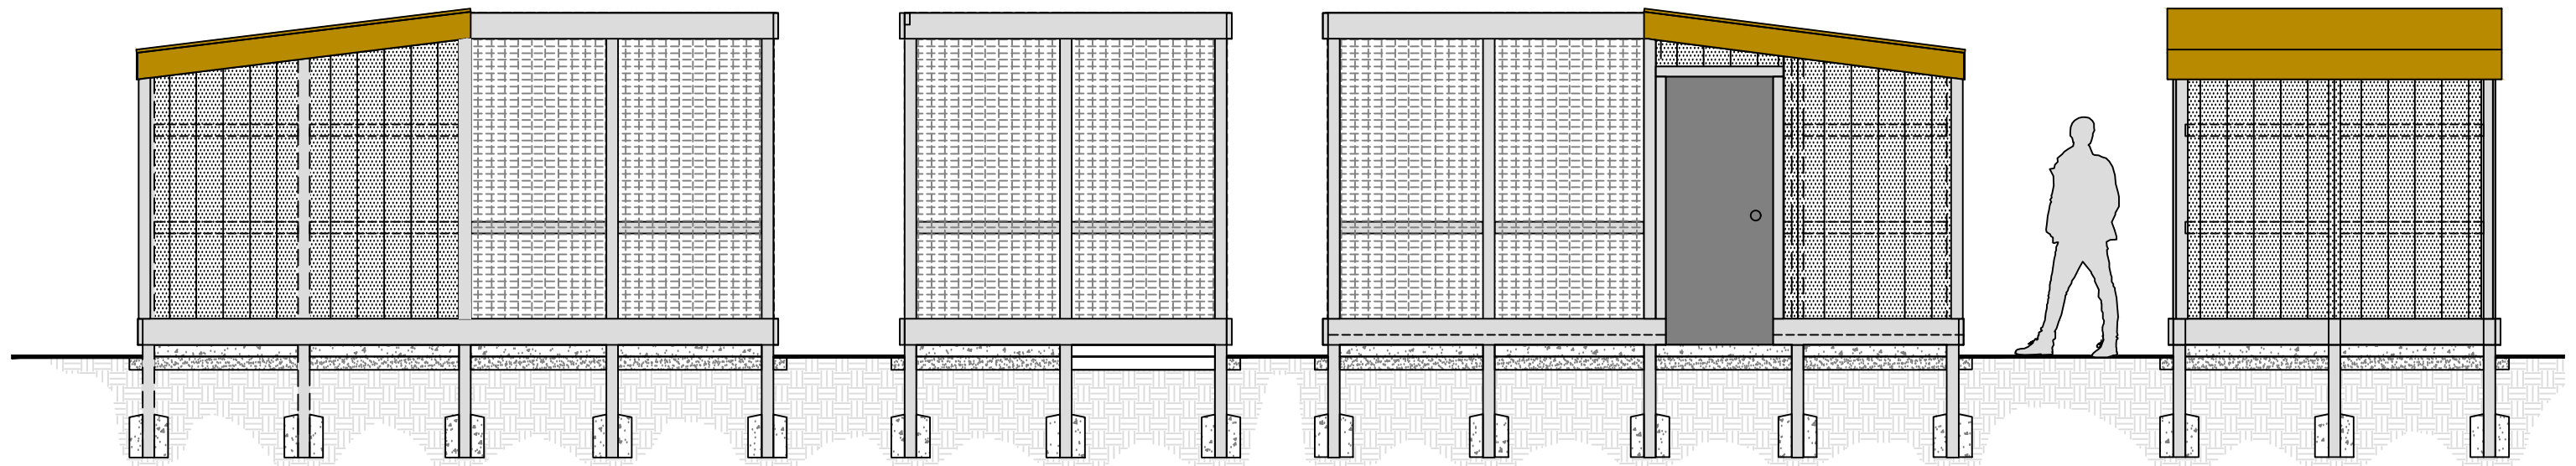


ELEVATION - LEFT SIDE

FRONT


ELEVATION - RIGHT SIDE

BACK

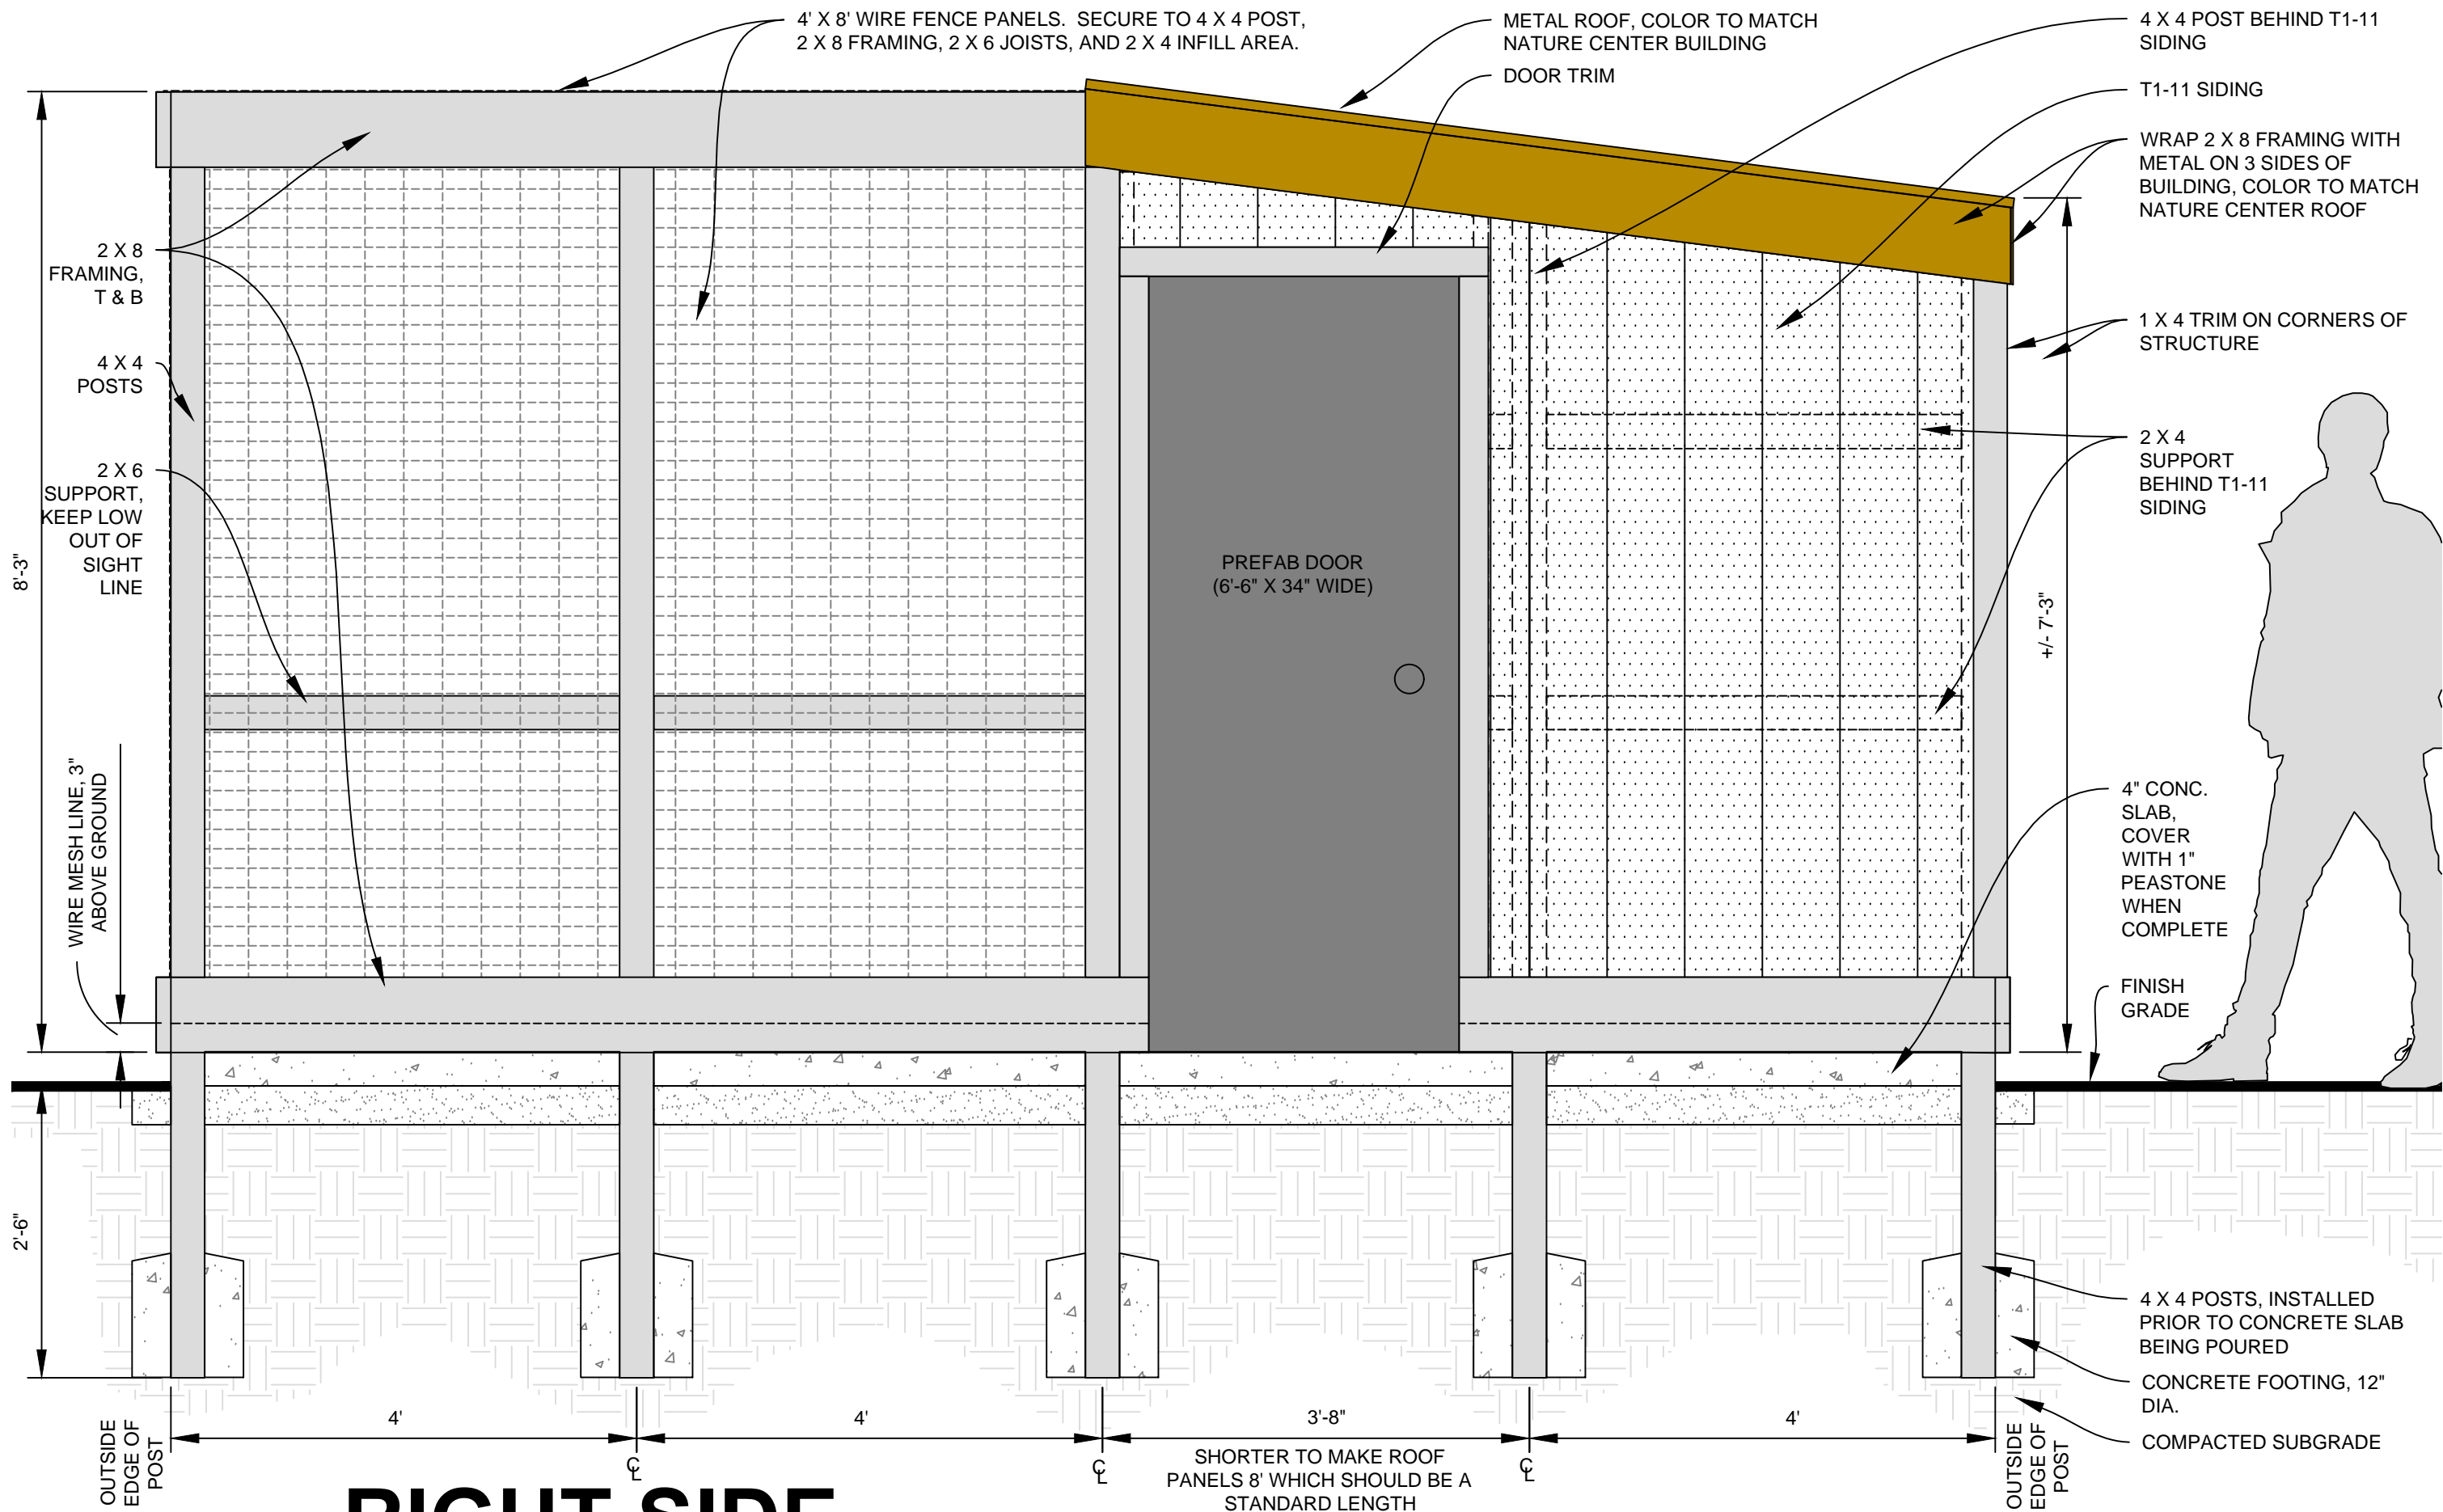


RIGHT SIDE

SCALE: 3/4" = 1'-0"

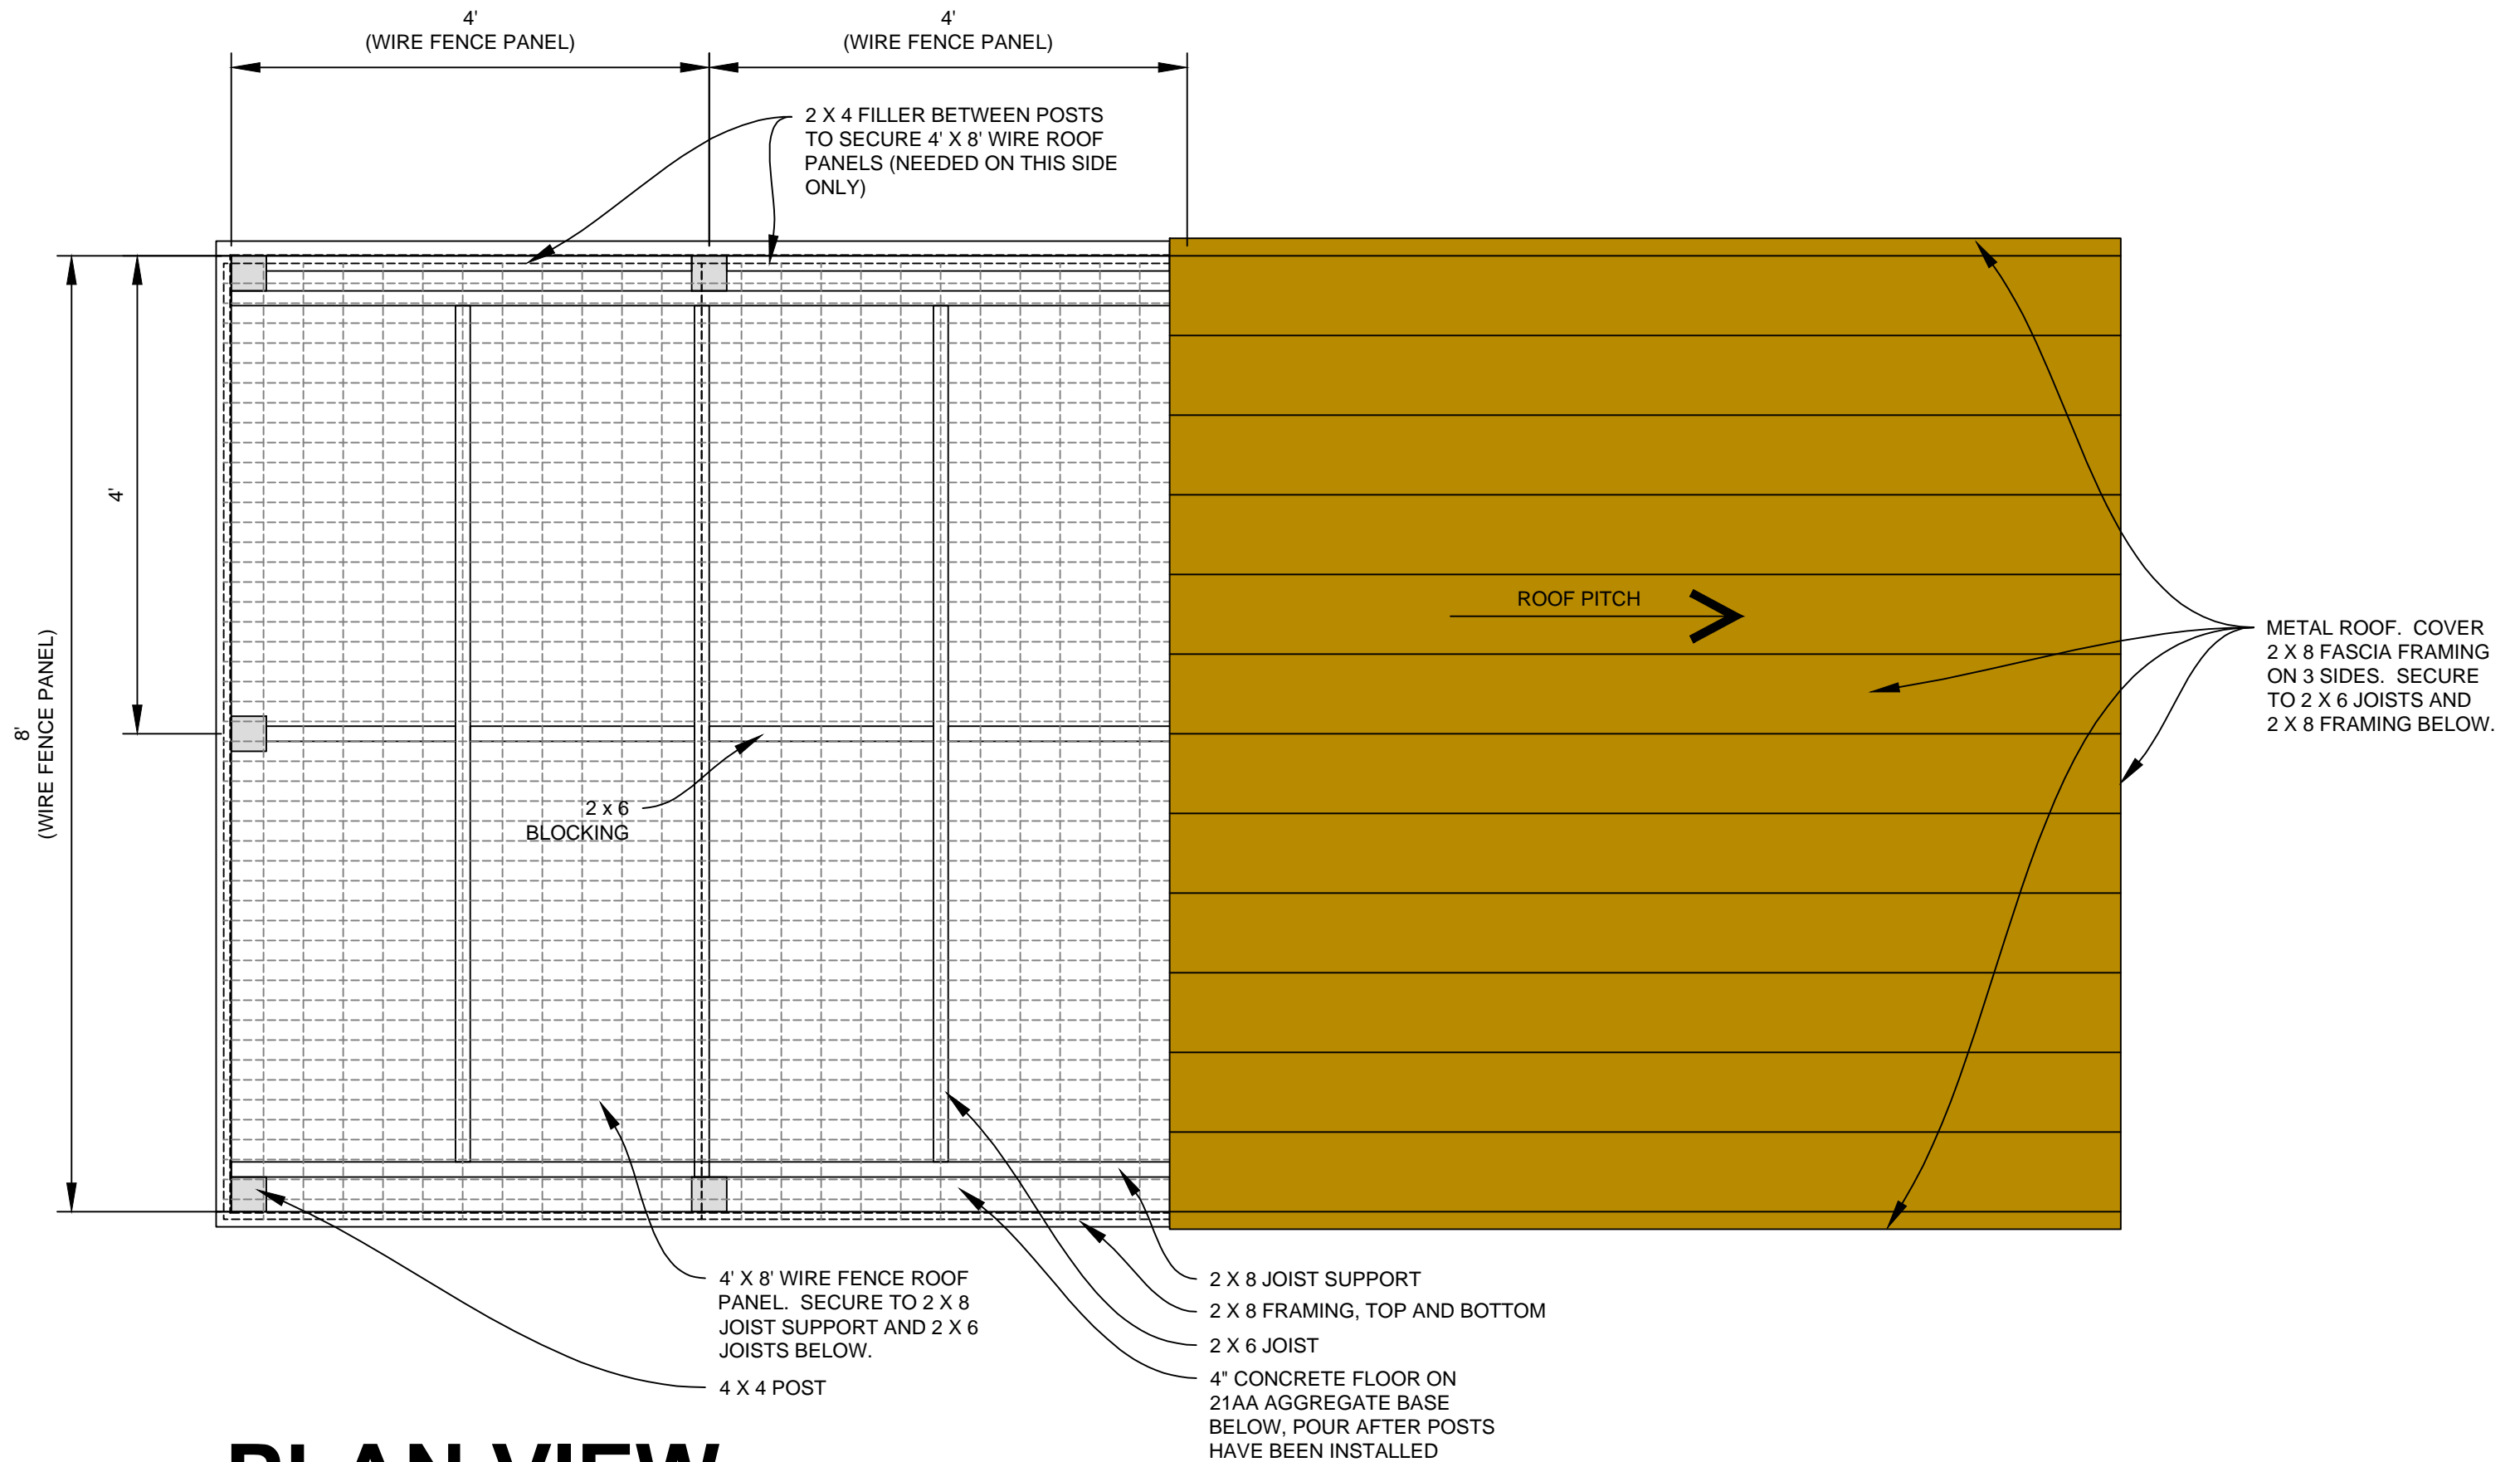

PLAN VIEW

SCALE: 3/4" = 1'-0"

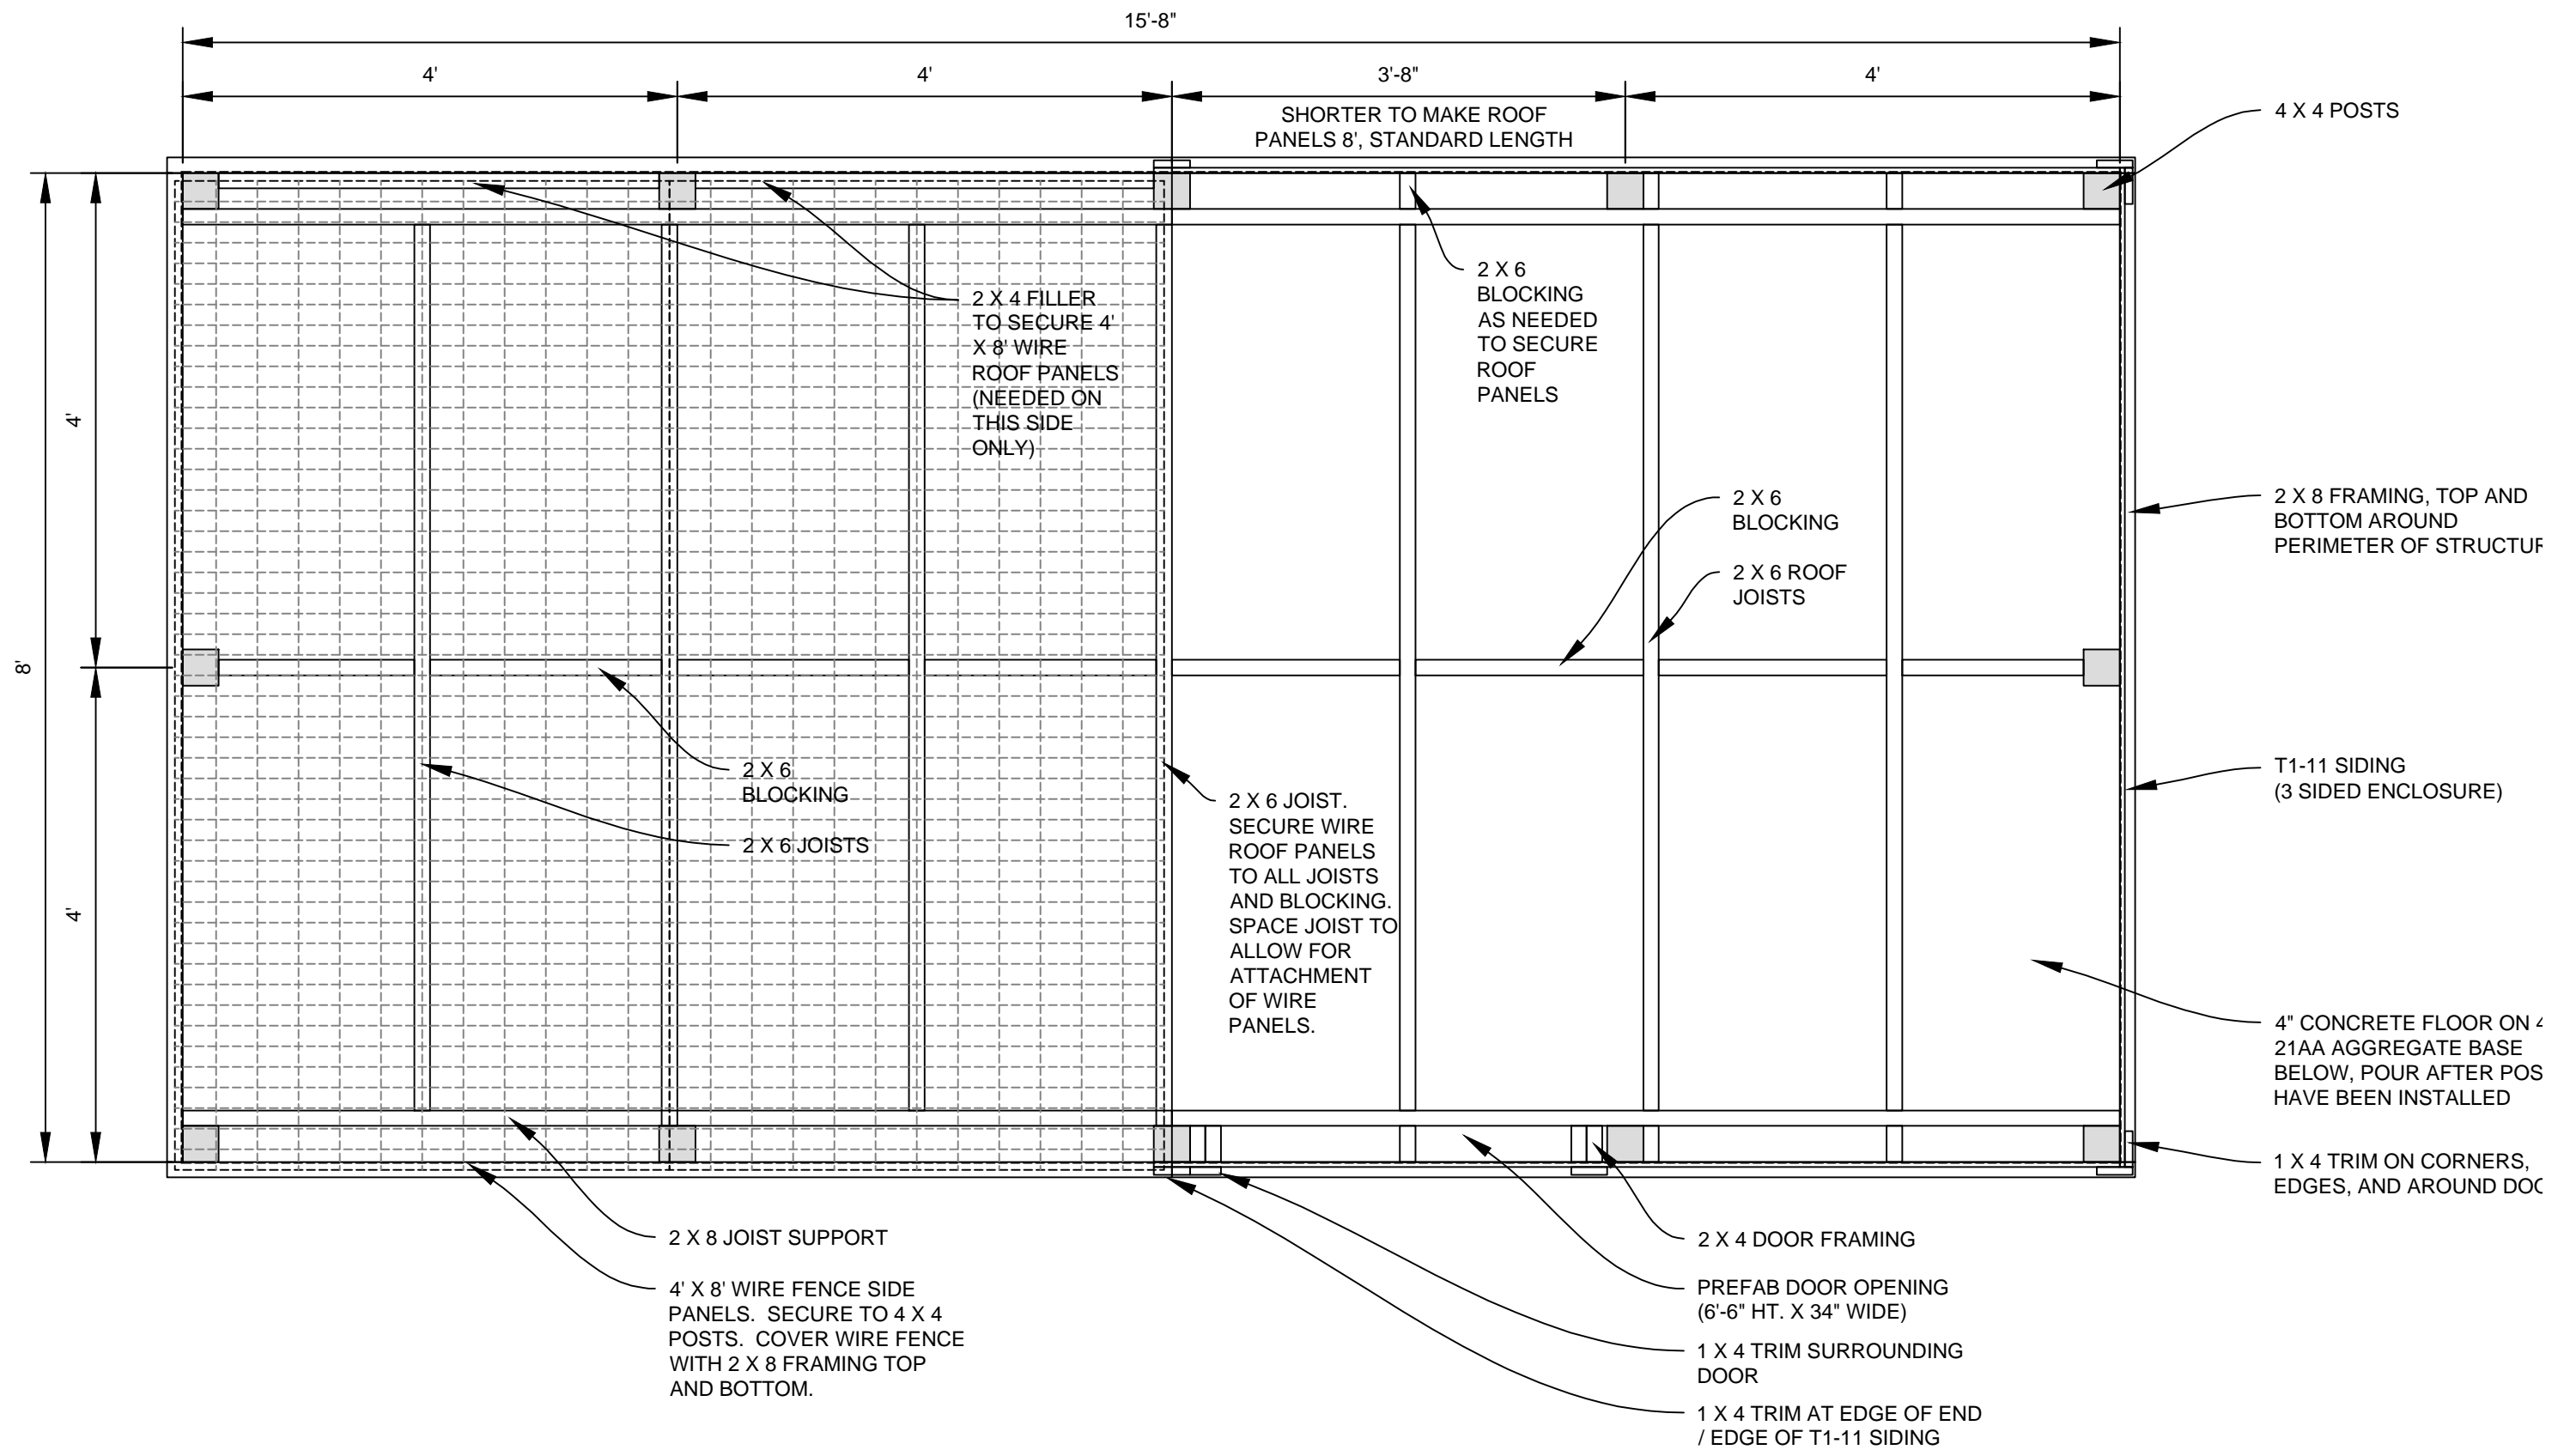

ROOF FRAMING PLAN

SCALE: 3/4" = 1'-0"

HAWK AND OWL ENCLOSURES OAKWOODS METROPARK

AUGUST 30, 2017

